


EASEMENT DESCRIPTION

A strip of land 15 feet in width lying within State of Washington aquatic lands in Port Washington Narrows fronting Government Lot 6, Section 13, Township 24 North, Range 1 East, N.W., in Kitsap County, Washington, and lying .50 feet on each side of the following described centerline:

Beginning at the North quarter corner of said Section 13, thence S 71°37'30" W 951.05 feet to the TRUE POINT OF BEGINNING of said centerline being a point on a curve, concave to the northeast, having a radius of 985.43 feet from which point of beginning the radius point of said curve bears N 78°06'08" E; thence southeasterly (counterclockwise) along said centerline and along said curve an arc distance of 460.73 feet through a central angle of 26°47'17" to the terminus of said centerline. The sidelines of said easement shall be extended or shortened as the case may require to terminate at the line of Extreme Low Tide.

The basis of bearing used in this description is the Washington Plane Co-ordinate System - North Zone.


This easement comprises an area of 0.1587 acres.

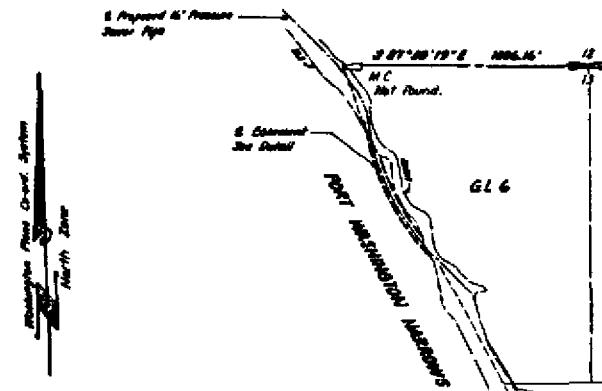

卷之三

卷之三

*Section Center. 15  
Grand County Hospital  
in E. Franklin Ave.*

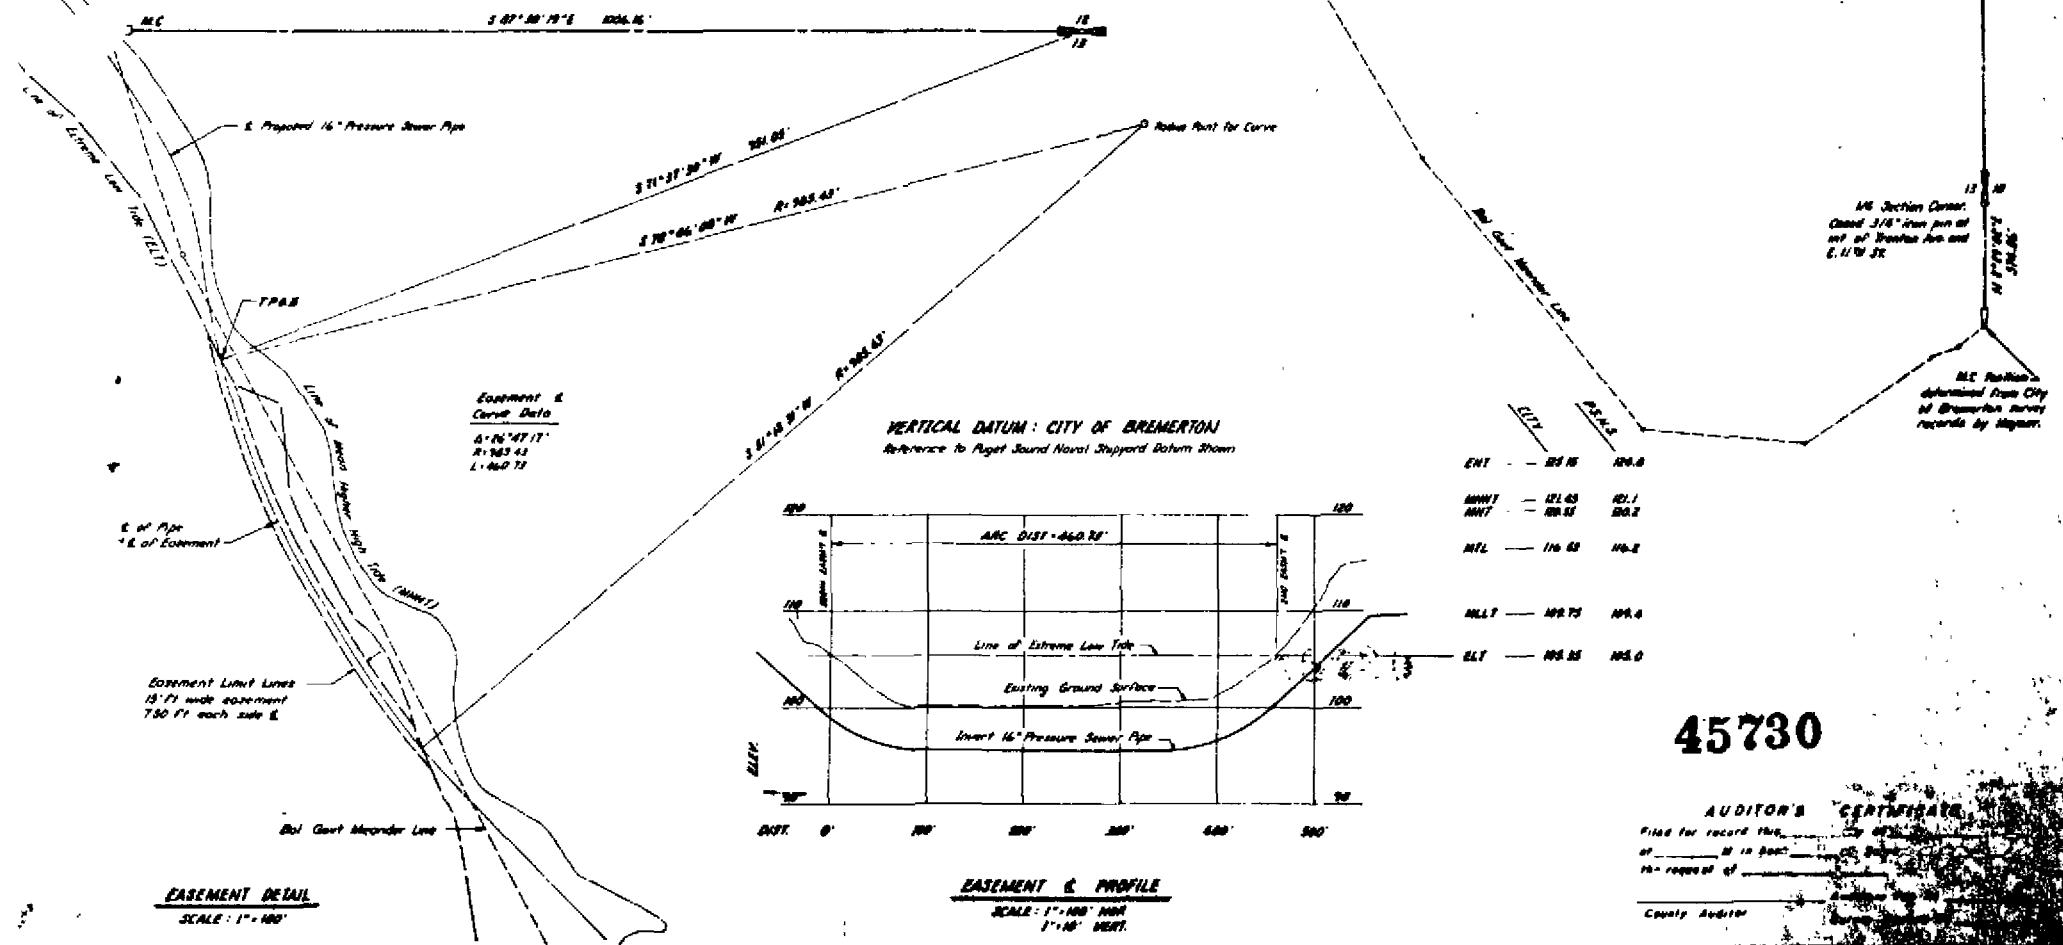

45730

AUDITOR'S CERTIFICATE  
Filed for record this \_\_\_\_\_ day of \_\_\_\_\_  
at \_\_\_\_\_ in \_\_\_\_\_, \_\_\_\_\_  
the request of \_\_\_\_\_

---

Canada



**R.M. McGinnis & Associates, Inc.**  
Land Surveying & Land Development Engineering  
3780 SE Highway 160  
Port Orchard, WA 98366  
206-871-3000

CHAMILL  
1500 11th Ave. SE  
Seattle, WA 98103

*Congressional Record* No. 10, Serial No. 1  
**CITY OF BREMERTON RIGHT-OF-WAY PLAN**

**STATE OF WASHINGTON AQUATIC LANDS**

**FORT WASHINGTON NARROWS**  
**FRONTING SEC. 13, T24N, R16E, WASH.**  
**BREMERTON, KITSAP COUNTY, WASH.**

**Employee Certification**

DNR-00004221